



McADAMS

The John R. McAdams Company, Inc.
3430 Toringdon Way
Suite 110
Charlotte, NC 28277
phone 704. 527. 0800
fax 919. 361. 2269
license number: C-0293, C-187

www.mcadamsco.com

CLIENT

WHITE POINT PARTNERS
4064 COLONY ROAD
SUITE 430
CHARLOTTE, NORTH CAROLINA 28211

CHADBURN MILLS
REZONING SUBMITTAL
JORDAN PLACE
CHARLOTTE, NORTH CAROLINA

REVISIONS

NO. DATE


PLAN INFORMATION

PROJECT NO. CLI-17000
FILENAME CLI-17000-R21
CHECKED BY EM
DRAWN BY JDS
SCALE 1"=20'
DATE 02.05.2021

SHEET

REZONING PLAN

RZ.01

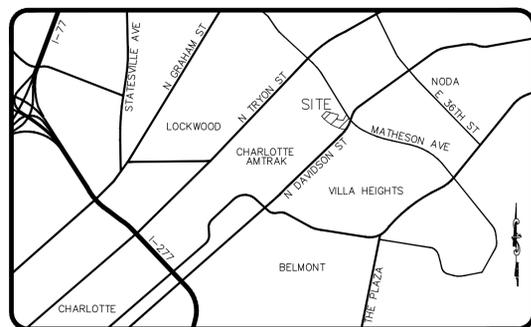

VICINITY MAP
NTS

DEVELOPMENT STANDARDS

February 5, 2021

1. GENERAL PROVISIONS

A. Site. These Development Standards form a part of the Rezoning Plan associated with the Rezoning Petition filed by White Point Partners, LLC ("Petitioner") for an approximately 2,003 acre site located on the east side of North Brevard Street between Charles Avenue and Jordan Place, which site is more particularly depicted on the Rezoning Plan (the "Site"). The site is comprised of Tax Parcel No. 083-067-07.

B. Zoning District/Ordinance. The development and use of the Site will be governed by the Rezoning Plan, these Development Standards and the applicable provisions of the City of Charlotte Zoning Ordinance (the "Ordinance"). Subject to the modifications set out below in Section 2 of the Development Standards, the regulations established under the Ordinance for the TOD-UC (Transit Urban Center) zoning district shall govern the development and use of the Site.

C. Graphics and Alterations. The schematic depictions of the uses, sidewalks, driveways and parking areas and other development matters and site elements (collectively the "Development/Site Elements") set forth on the Rezoning Plan should be reviewed in conjunction with the provisions of these Development Standards. The layout, locations, sizes and formulations of the Development/Site Elements depicted on the Rezoning Plan are graphic representations of the Development/Site Elements proposed. Changes to the Rezoning Plan not anticipated by the Rezoning Plan will be reviewed and approved as allowed by Section 6.207 of the Ordinance.

Since the project has not undergone the design development and construction phases, it is intended that this Rezoning Plan provide for flexibility in allowing some alterations or modifications from the graphic representations of the Development/Site Elements. Therefore, there may be instances where modifications will be allowed without requiring the administrative amendment process per Section 6.207 of the Ordinance. These instances would include changes to graphics if they are:

(1) Minor and do not materially change the overall design intent depicted on the Rezoning Plan.

The Planning Director will determine if such minor modifications are allowed pursuant to this amendment process, and if it is determined that the alteration does not meet the criteria described above, Petitioner shall then follow the administrative amendment process pursuant to Section 6.207 of the Ordinance in each instance, however, subject to Petitioner's appeal rights set forth in the Ordinance.

D. Existing Buildings, Structures and Improvements. The Site is currently improved with two buildings and a surface parking lot. The existing building located adjacent to Jordan Place is designated as "Existing Building 1" on the Rezoning Plan, and the existing building located adjacent to Charles Avenue is designated as "Existing Building 2" on the Rezoning Plan. Petitioner intends to utilize the two existing buildings and the existing surface parking lot. Therefore, to the extent that the two existing buildings and the existing surface parking lot and any other existing improvements on the Site do not comply with the requirements of the TOD-UC zoning district, the two existing buildings, the existing surface parking lot and any other existing improvements on the Site shall be considered to be legally nonconforming buildings and improvements pursuant to Section 15.10 of the Ordinance. Except as provided below in Section 2 of the Development Standards, additions and alterations to the two existing buildings and to any other existing improvements on the Site shall meet the requirements of Section 15.10.1.B and Section 15.10.1.C of the Ordinance.

E. Redevelopment of the Site. Notwithstanding the terms of Section 1.1.D above, Petitioner may, at its option, redevelop the entire Site, or portions thereof, in accordance with the applicable requirements of the TOD-UC zoning district. This Rezoning Plan does not limit the density, the allowed uses and the number of principal buildings, accessory structures, structured parking facilities and other improvements that may be located on the Site in the event of the redevelopment of the Site or portions thereof. The density, the allowed uses and the number of principal buildings, accessory structures, structured parking facilities and other improvements that may be located on the Site shall be governed by the applicable provisions of the Ordinance, as will the design and layout of the redevelopment.

F. Amendments. Future amendments to the Rezoning Plan and/or these Development Standards may be applied for by the then owner or owners of the Site in accordance with the provisions of Chapter 6 of the Ordinance. Alterations to the Rezoning Plan are subject to Section 6.207 of the Ordinance.

2. MODIFICATIONS OF THE TOD-UC DISTRICT REGULATIONS

A. The modifications of the TOD-UC district regulations set out below shall apply to the re-use and expansion of Existing Building 2. These modifications shall cease to be applicable in the event that Existing Building 2 is demolished.

(1) A building addition to Existing Building 2 may encroach into the setback from Charles Avenue as more particularly depicted on the Rezoning Plan.

(2) An outdoor dining patio associated with Existing Building 2 may encroach into the setback from Charles Avenue as more particularly depicted on the Rezoning Plan.

B. In accordance with Section 15.12.4 of the Ordinance, the approval of the above modifications will encourage and further the restoration and adaptive re-use of Existing Building 2.

C. As provided in Section 15.12.4.B of the Ordinance, a TOD-EX district is required to provide public benefits. Public benefits shall include one or more actions from at least two of the following categories: (i) sustainability; (ii) public amenity and (iii) city improvements. This TOD-UC-EX district provides the sustainability and public amenity public benefits described below.

(1) With respect to sustainability, this TOD-UC-EX district provides for the adaptive re-use of Existing Building 2.

(2) With respect to a public amenity, Petitioner shall install a bicycle rack, swings and a trellis structure over the bicycle rack and swings (the "Public Amenity") along the Site's frontage on Jordan Place. The front of the swings shall face Jordan Place.

The preferred location of the Public Amenity is designated on the Rezoning Plan as the "Preferred Public Amenity Location." The Preferred Public Amenity Location is located within the planting strip on Jordan Place. The Public Amenity may be installed within the Preferred Public Amenity Location if the Charlotte Department of Transportation ("CDOT") agrees to enter into an encroachment agreement with Petitioner and if Petitioner obtains all other required governmental approvals for the Preferred Public Amenity Location. If CDOT does not agree to enter into an encroachment agreement or if Petitioner cannot obtain all required governmental approvals relating to the Preferred Public Amenity Location, then the Public Amenity shall be installed on that portion of the Site designated on the Rezoning Plan as the "Alternate Public Amenity Location."

3. PERMITTED USES

A. The Site may be devoted to any use or uses (including any combination of such uses) permitted by right or under prescribed conditions in the TOD-UC zoning district, together with any incidental or accessory uses associated therewith that are permitted under the Ordinance in the TOD-UC zoning district.

4. TRANSPORTATION

A. Vehicular access shall be as generally depicted on the Rezoning Plan. The placement and configuration of the vehicular access points are subject to any minor modifications required by CDOT.

B. The alignments of the internal private drives, vehicular circulation areas and driveways may be modified by Petitioner during the permitting process to accommodate changes in traffic patterns and building and parking layouts, and to accommodate any adjustments required for approval by CDOT.

C. In the event that the Site is redeveloped, the vehicular access points may be relocated subject to the approval of CDOT and any other applicable governmental agencies.


5. BINDING EFFECT OF THE REZONING DOCUMENTS AND DEFINITIONS

A. If this Rezoning Petition is approved, all conditions applicable to the use and development of the Site imposed under these Development Standards and the Rezoning Plan will, unless amended in the manner provided under the Ordinance, be binding upon and inure to the benefit of Petitioner and the current and subsequent owners of the Site and their respective successors in interest and assigns.

B. Throughout these Development Standards, the term "Petitioner" shall be deemed to include the heirs, devisees, personal representatives, successors in interest and assigns of Petitioner or the owner or owners of the Site from time to time who may be involved in any future development thereof.



C. Any reference to the Ordinance herein shall be deemed to refer to the requirements of the Ordinance in effect as of the date this Rezoning Petition is approved.

SITE LEGEND

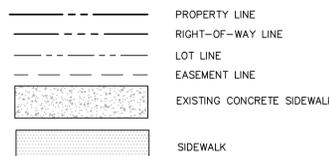

SITE DATA

Table with site data including Owner (Faison-Chadbourn Mill LLC), Prepared by (McAdams Company), Tax ID numbers, Total site acreage (2.00), Current zoning (TOD-M(CD)), Proposed zoning (TOD-UC-EX), Existing building gross floor area (19,838 SF), Setbacks (16' from BOC), Side yard (N/A - 5' if provided), Rear yard (N/A - 5' if provided), Maximum building height (120'), and Tree save requirement (N/A).

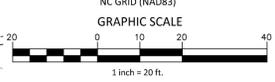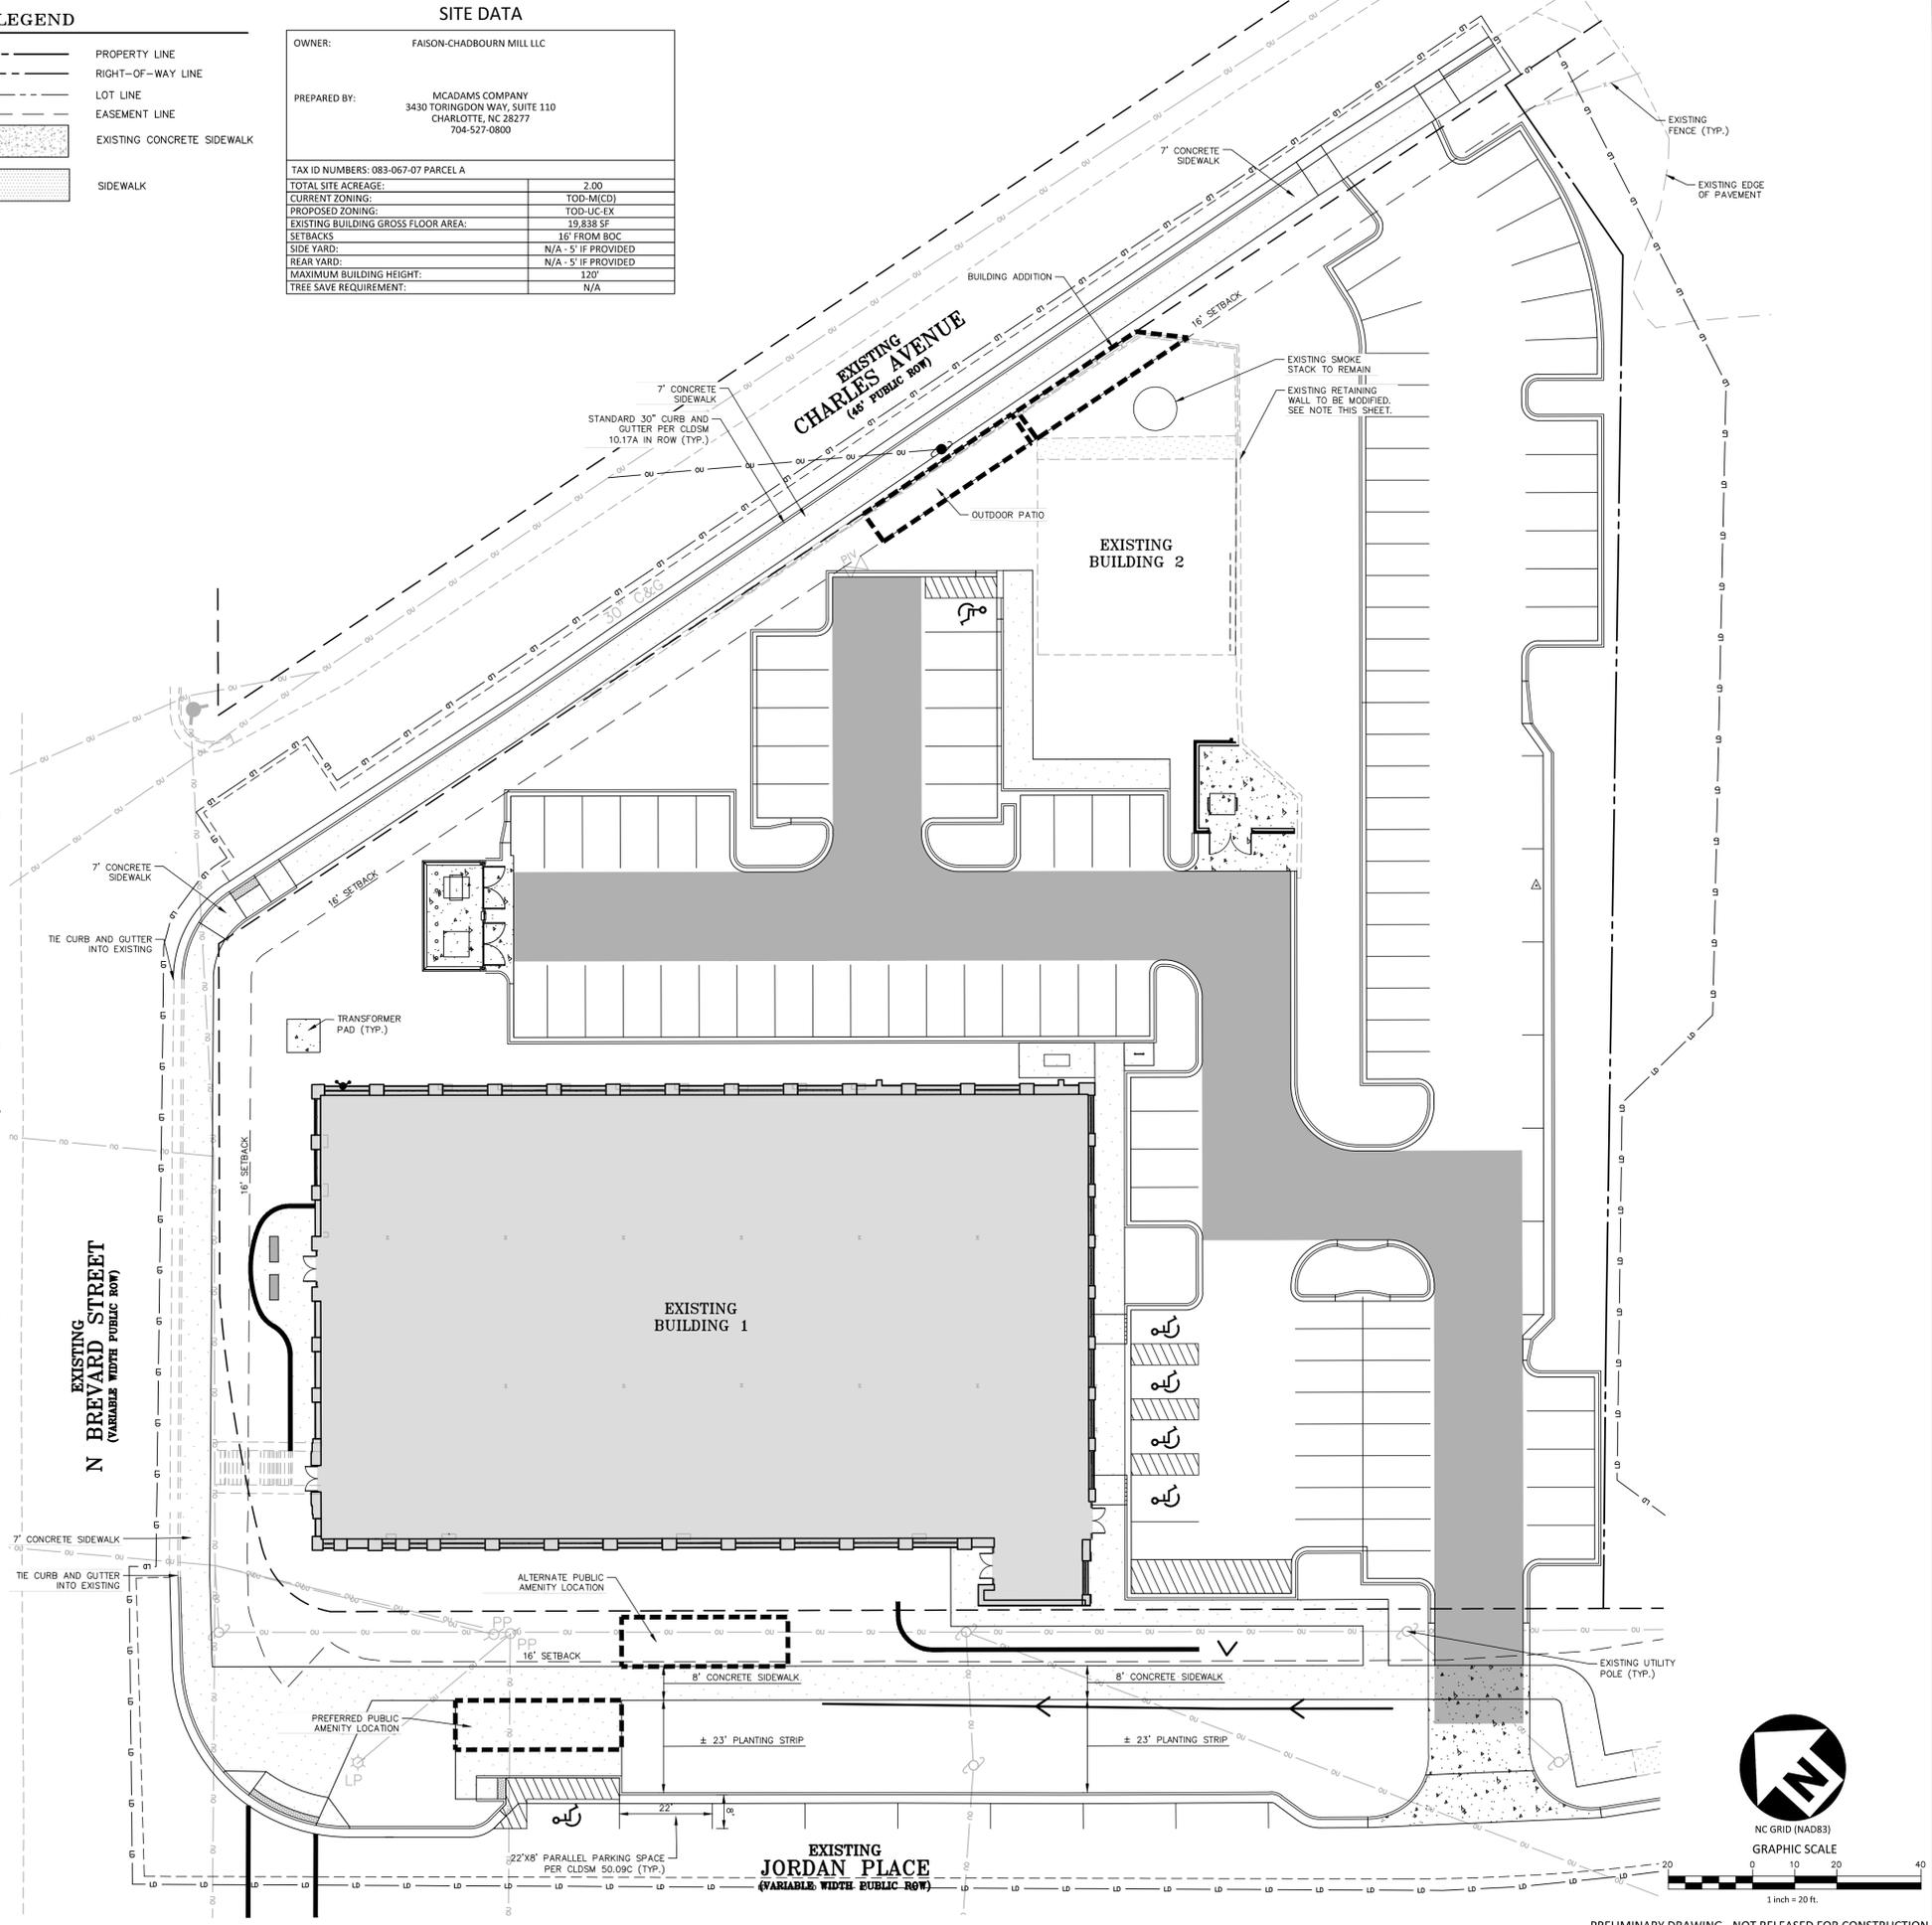

PRELIMINARY DRAWING - NOT RELEASED FOR CONSTRUCTION

Y:\Projects\CLI-17000\Drawings\Rezoning\CLI17000-R21.dwg, 2/5/2021 11:03:31 AM, Singleton, Drew